


BUTYL - TITE JOINT SEALANT INSTALLATION

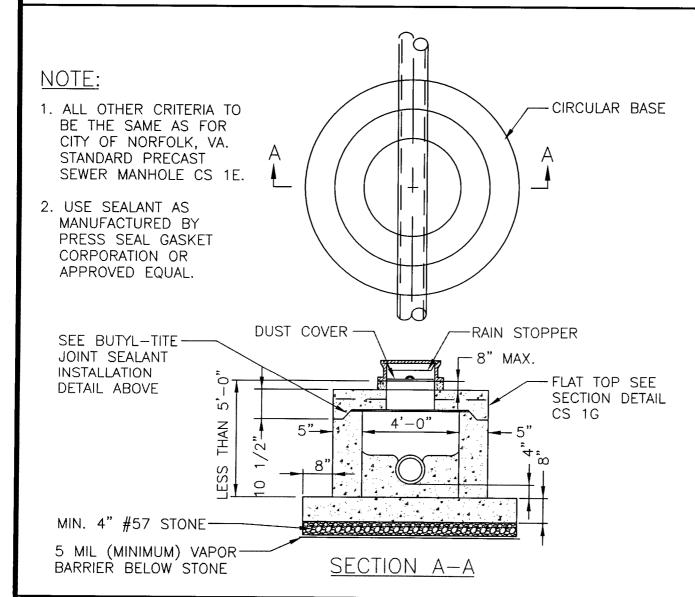

CITY OF NORFOLK - DEPARTMENT OF UTILITIES SCALE: NOT TO SCALE STANDARD DETAILS DRAWING NO.

SHALLOW PRECAST SEWER MANHOLE FOR MANHOLES LESS THAN OR EQUAL TO 5'-0" (INVERT TO TOP OF CASTING) DATE: 05/06 BUTYL - TITE JOINT SEALANT INSTALLATION

CS 1F